
## CAPELLI ROAD

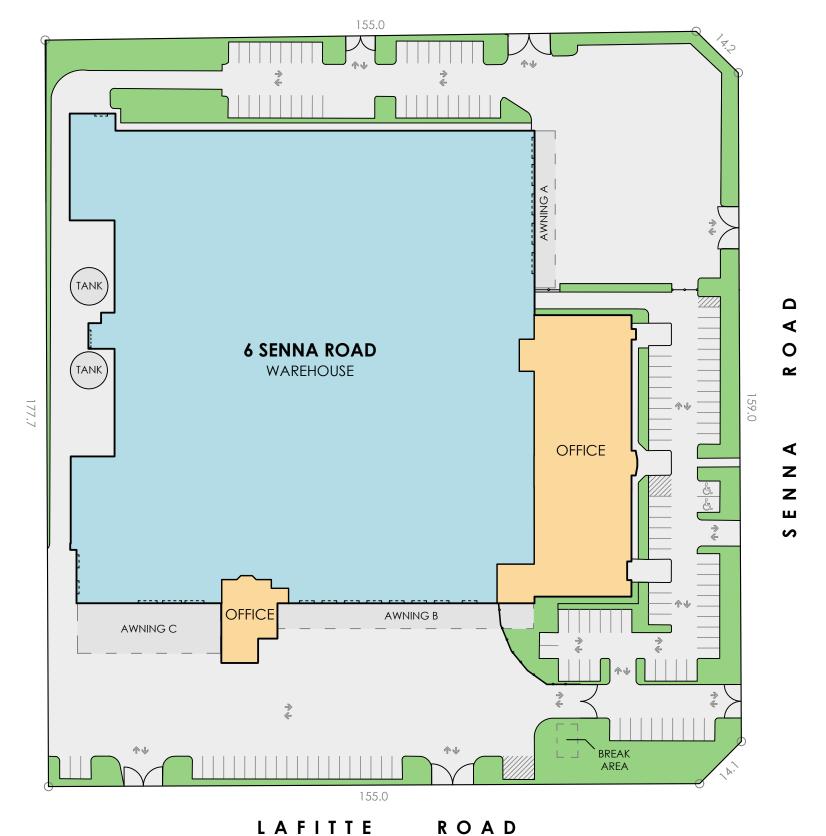



## **SCHEDULE**

6 SENNA ROAD

 TITLE DETAILS
 LOT

 23-DP29121

 LAND AREA
 29,347 m²

 BUILDING AREA
 13,832.0 m²

 AWNING
 955 m²

CAR-PARKING 139 SPACES

## (SITE VISIT 23/06/2025)

DISCLAIMER: THIS PLAN HAS BEEN PREPARED FOR MARKETING PURPOSES ONLY.
INTERESTED PARTIES SHOULD UNDERTAKE THEIR OWN ENQUIRIES AS TO THE
ACCURACY OF THE INFORMATION, AREAS TAKEN FROM REALSERVE LETTABLE AREA
SURVEY, REF. 91306. DATED: 05/12/2024. DIMENSION ROUNDING MAY RESULT IN AREA
DISCREPANCIES, ALL LAND INFORMATION TAKEN FROM THE DEPOSITED PLAN.
BOUNDARIES HAVE NOT BEEN DEFINED.

0 10 20 30 40 1 1 1 1 1 1 1 1 1 SCALE 1:900

CLIENT:



SITE PLAN 6 SENNA ROAD, WINGFIELD, SA 

 DATE:
 10/07/2025
 REV:
 1

 REF:
 93037
 DRAWN:
 JS

 SURVEYED:
 JD/HV
 CHECKED:
 IN

 SCALE:
 1:1000 @ A3
 SHEET:
 1 OF 1



